
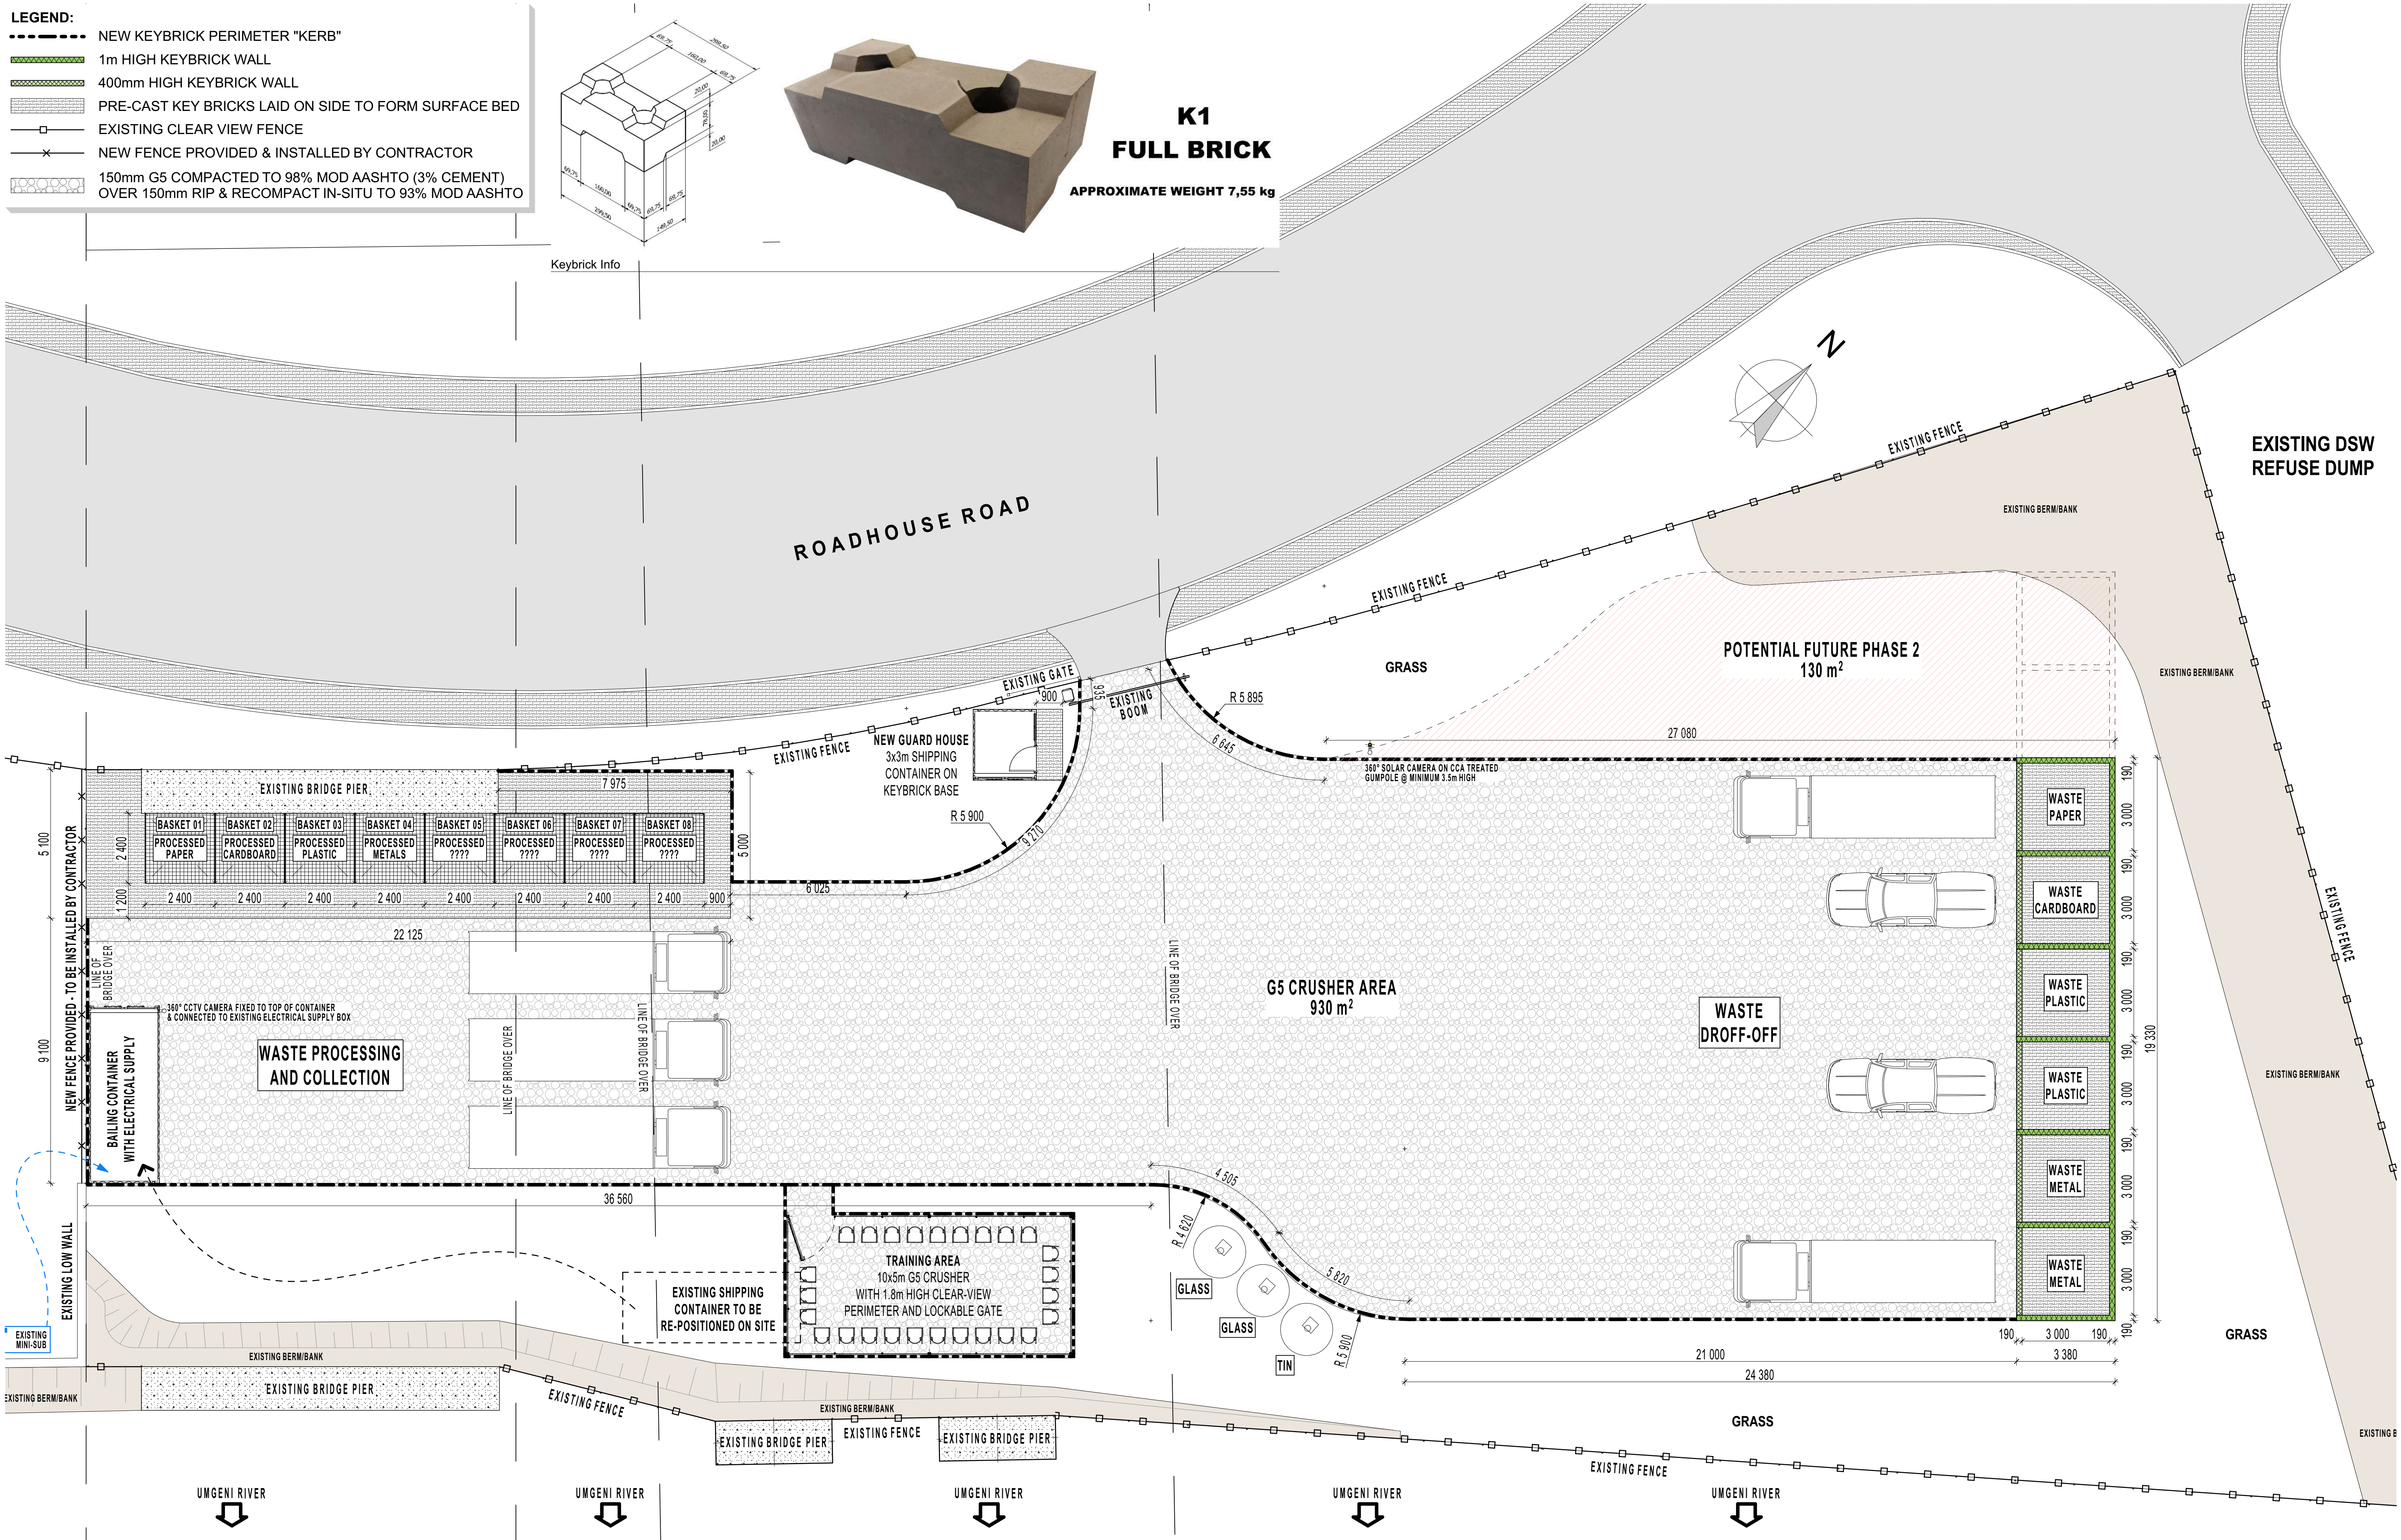


- LEGEND:**
- NEW KEYBRICK PERIMETER "KERB"
 - 1m HIGH KEYBRICK WALL
 - 400mm HIGH KEYBRICK WALL
 - PRE-CAST KEY BRICKS LAID ON SIDE TO FORM SURFACE BED
 - EXISTING CLEAR VIEW FENCE
 - NEW FENCE PROVIDED & INSTALLED BY CONTRACTOR
 - 150mm G5 COMPACTED TO 98% MOD AASHTO (3% CEMENT)
OVER 150mm RIP & RECOMPACT IN-SITU TO 93% MOD AASHTO

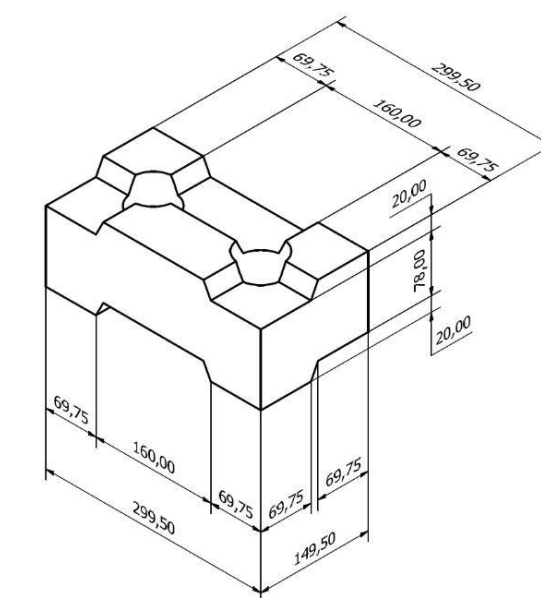

0.

LAYOUT PLAN


1:100



Perspective 01



Perspective 02

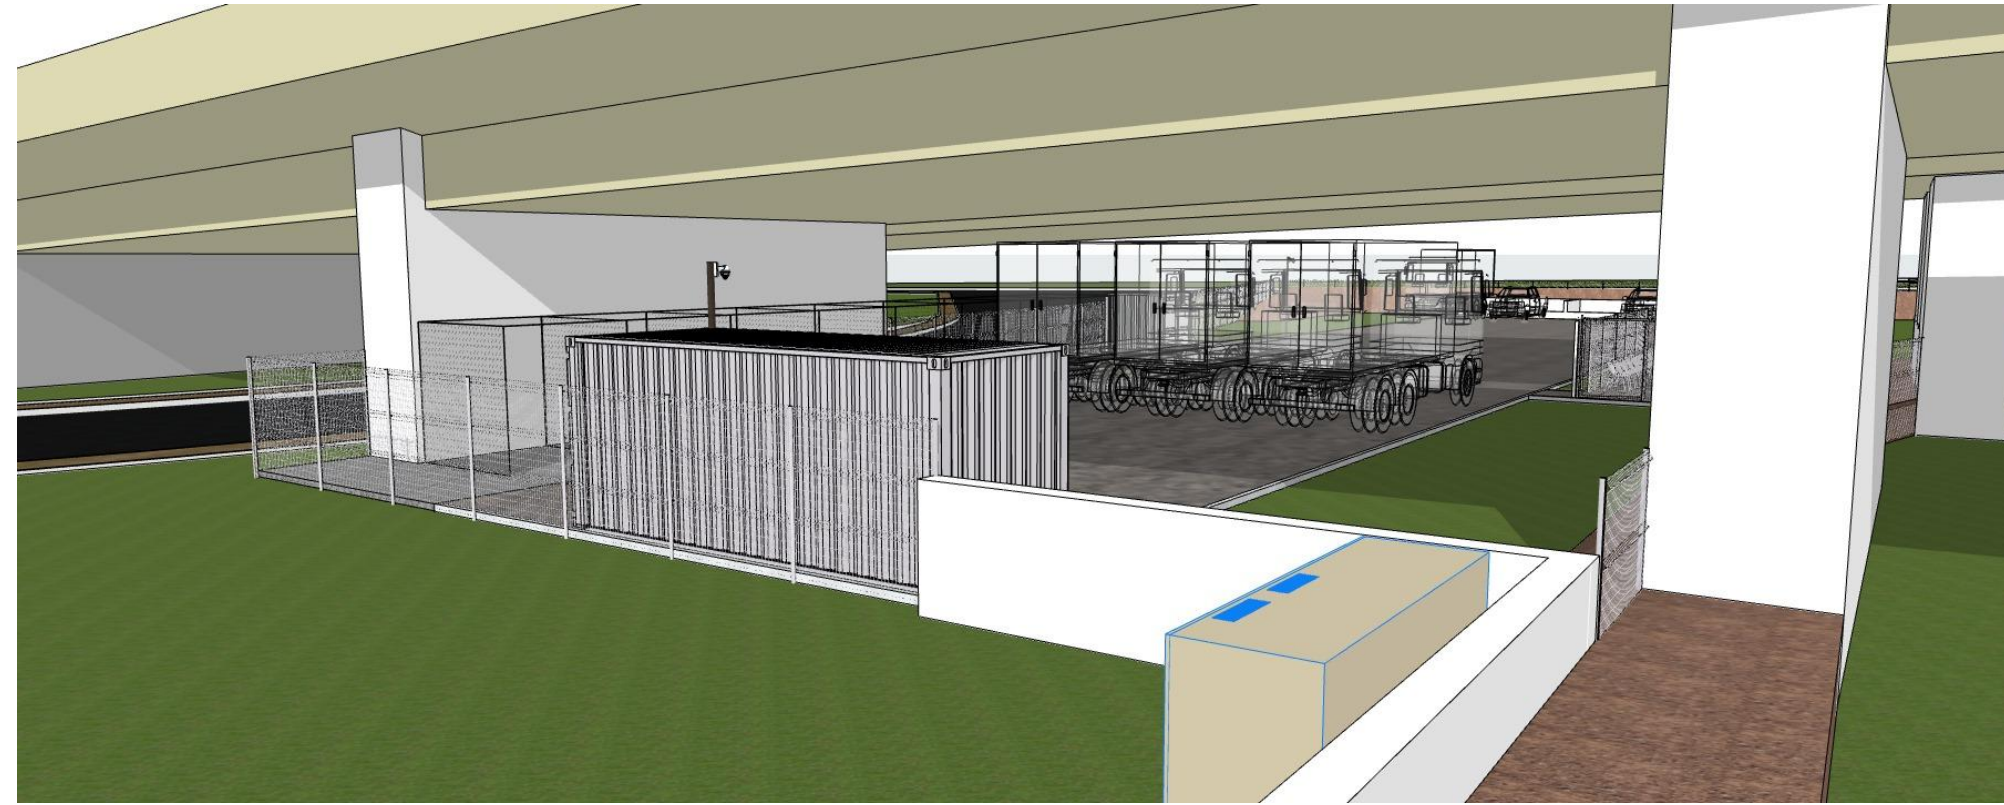

Perspective 03




Perspective 04



Perspective 05



Perspective 06

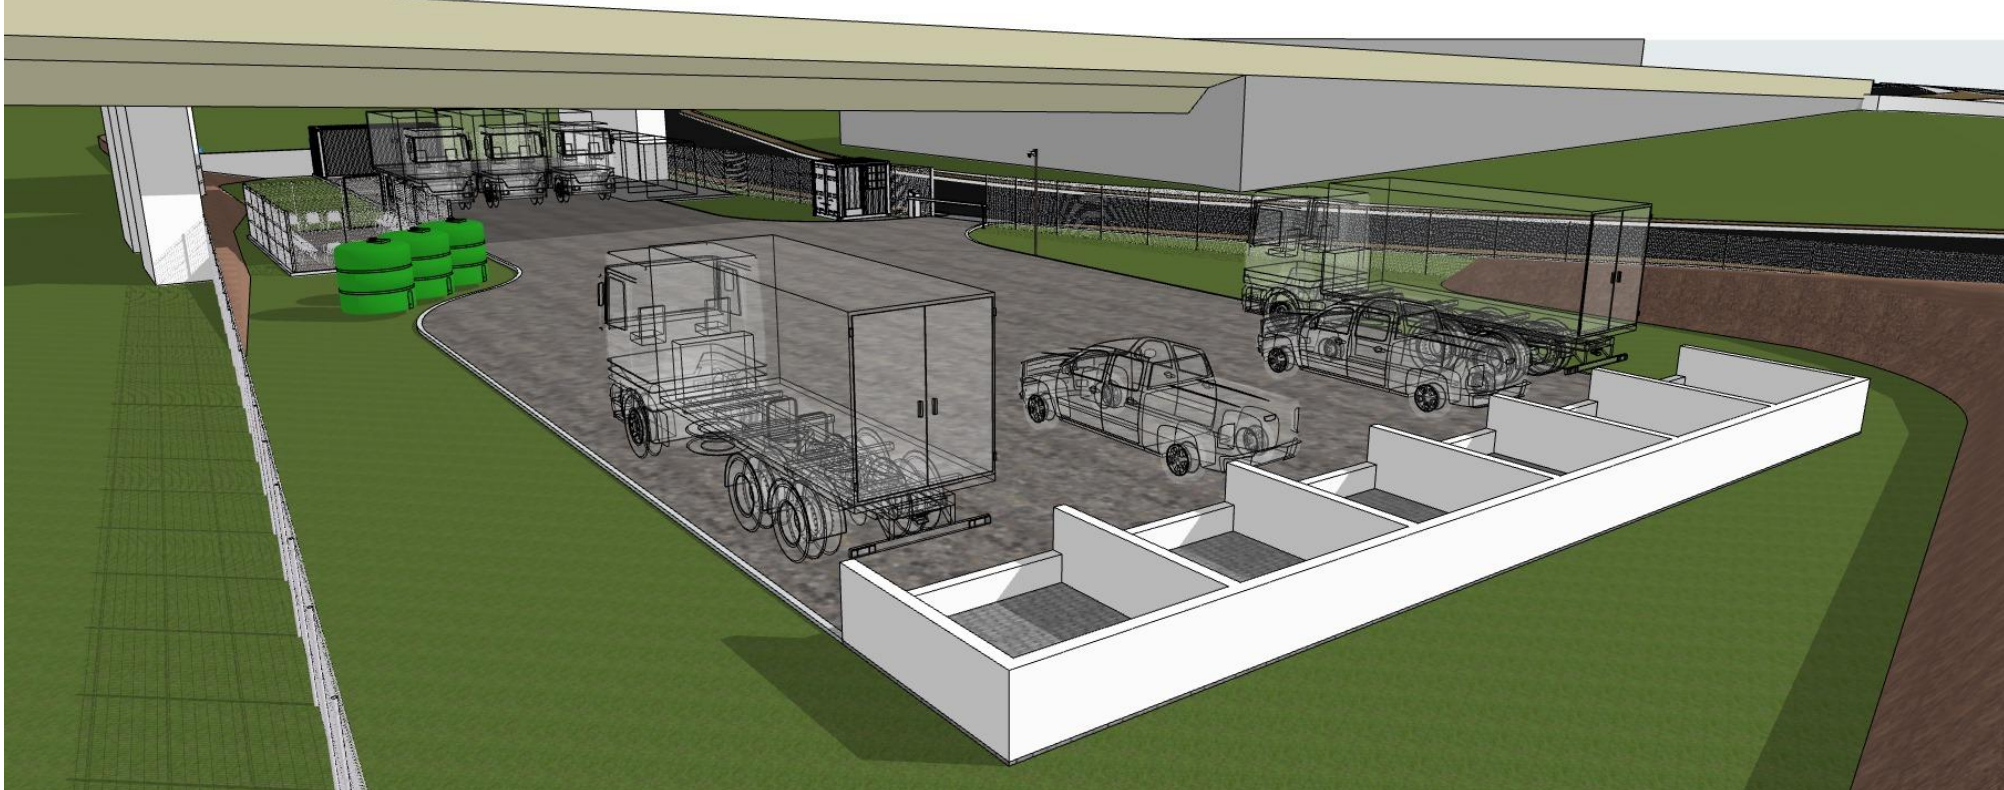

Perspective 07




Perspective 08




Perspective 09



Perspective 10

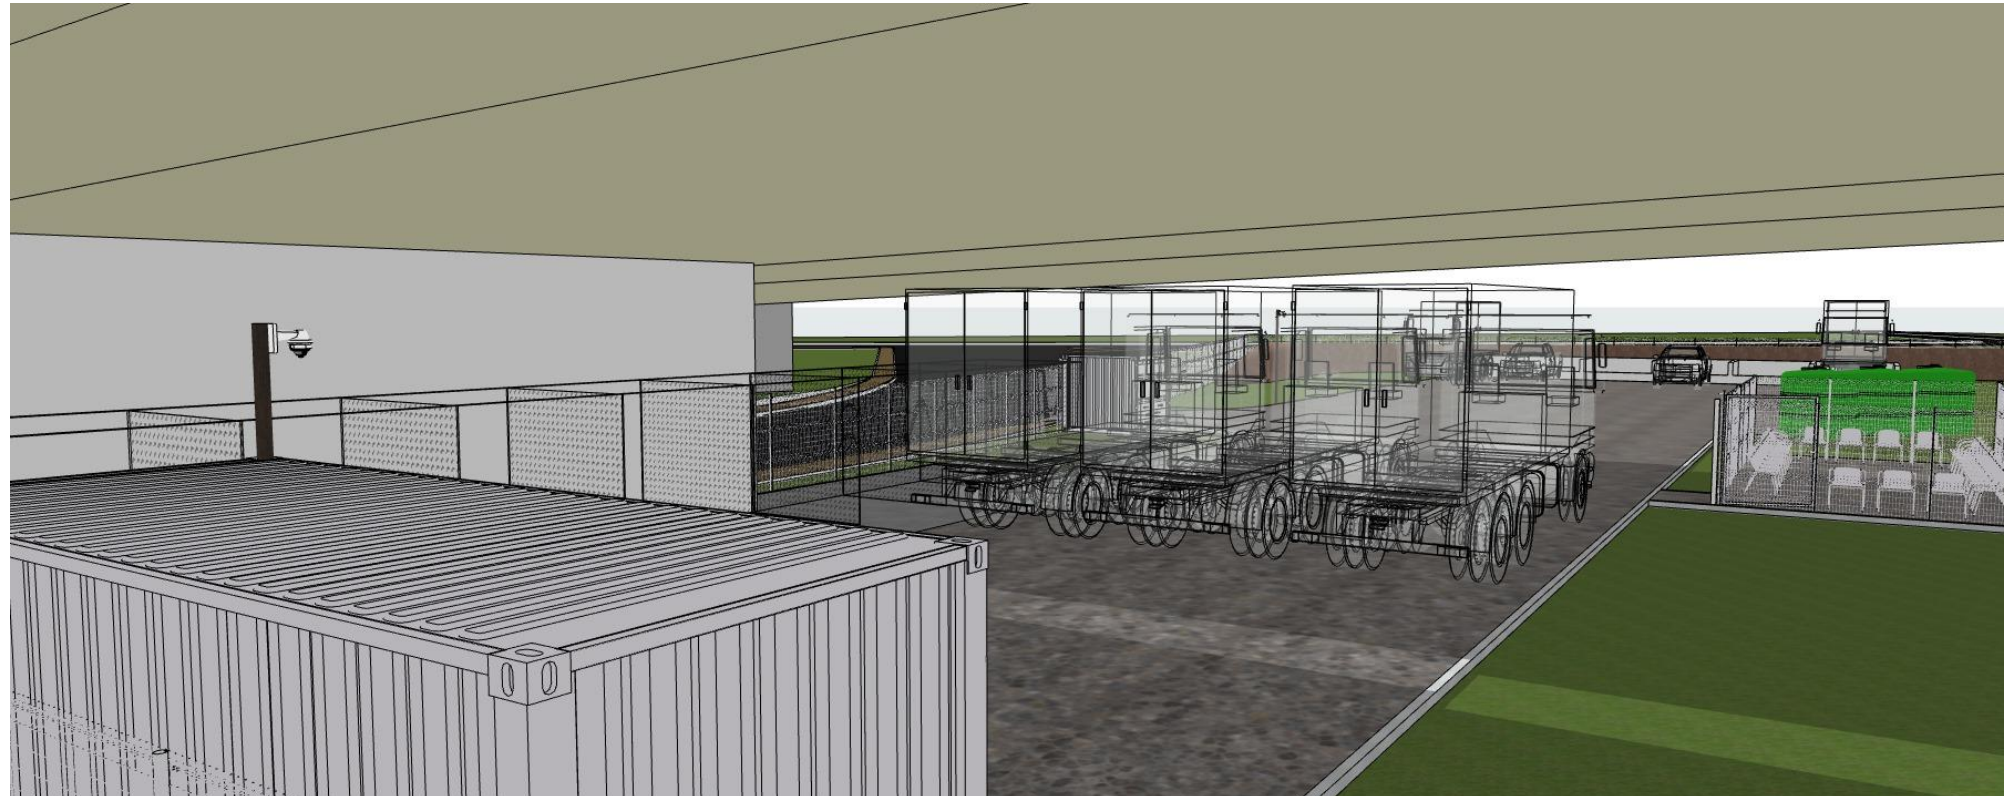

Perspective 11

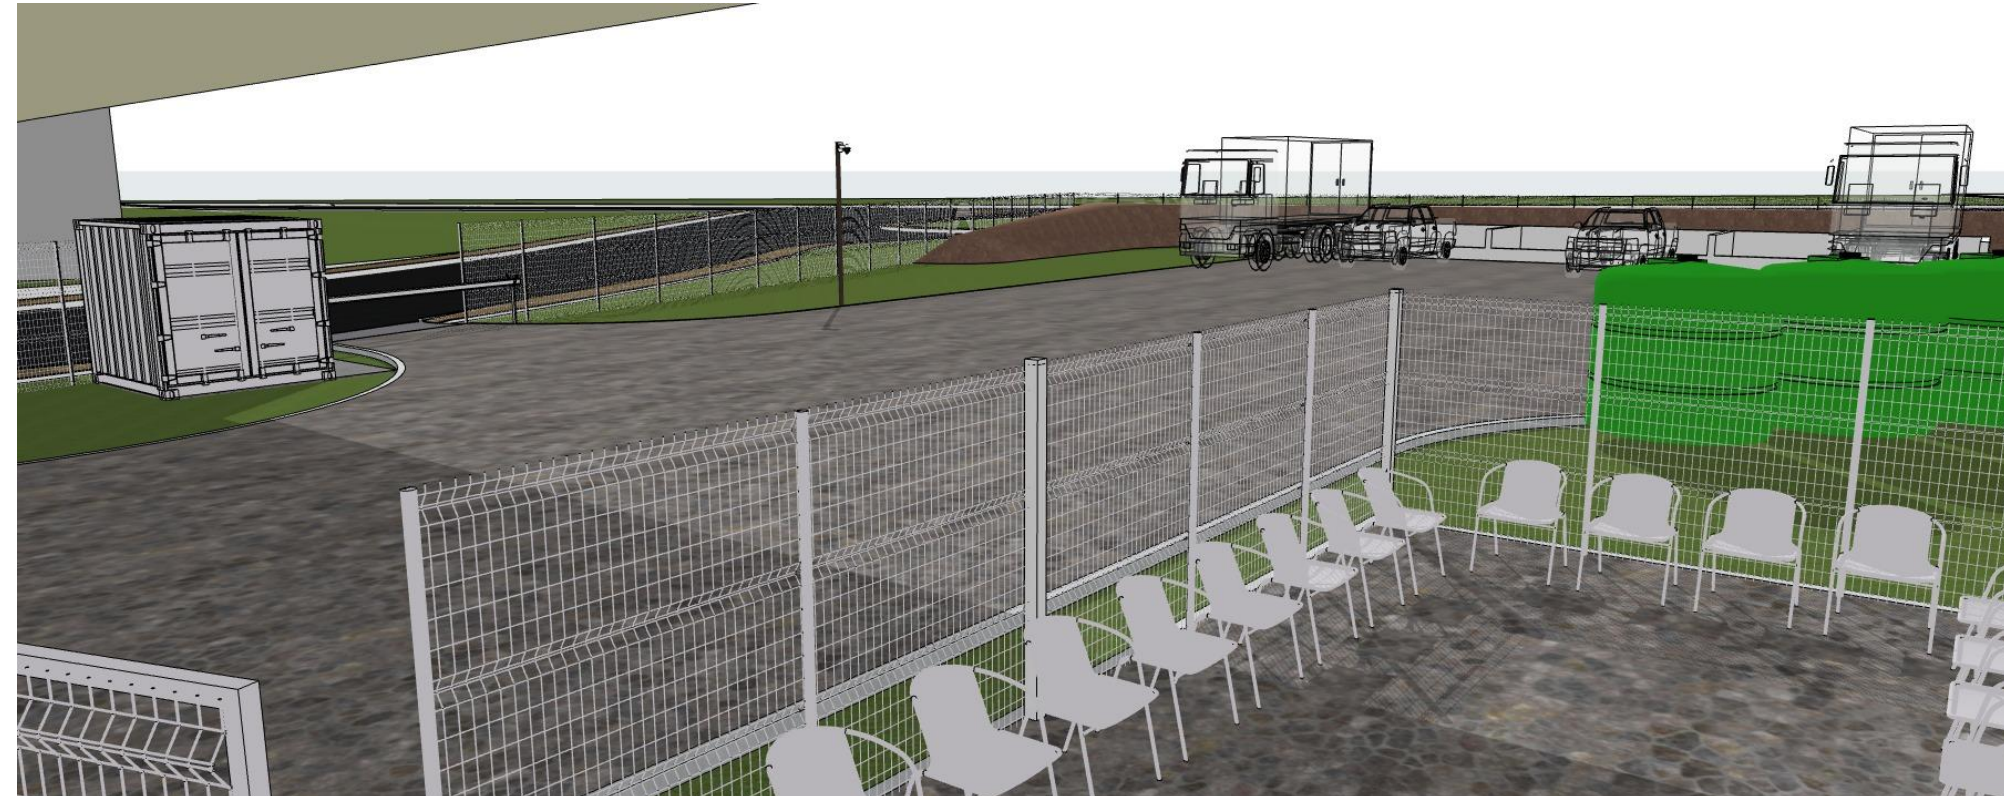

Perspective 12